


BASEMENT

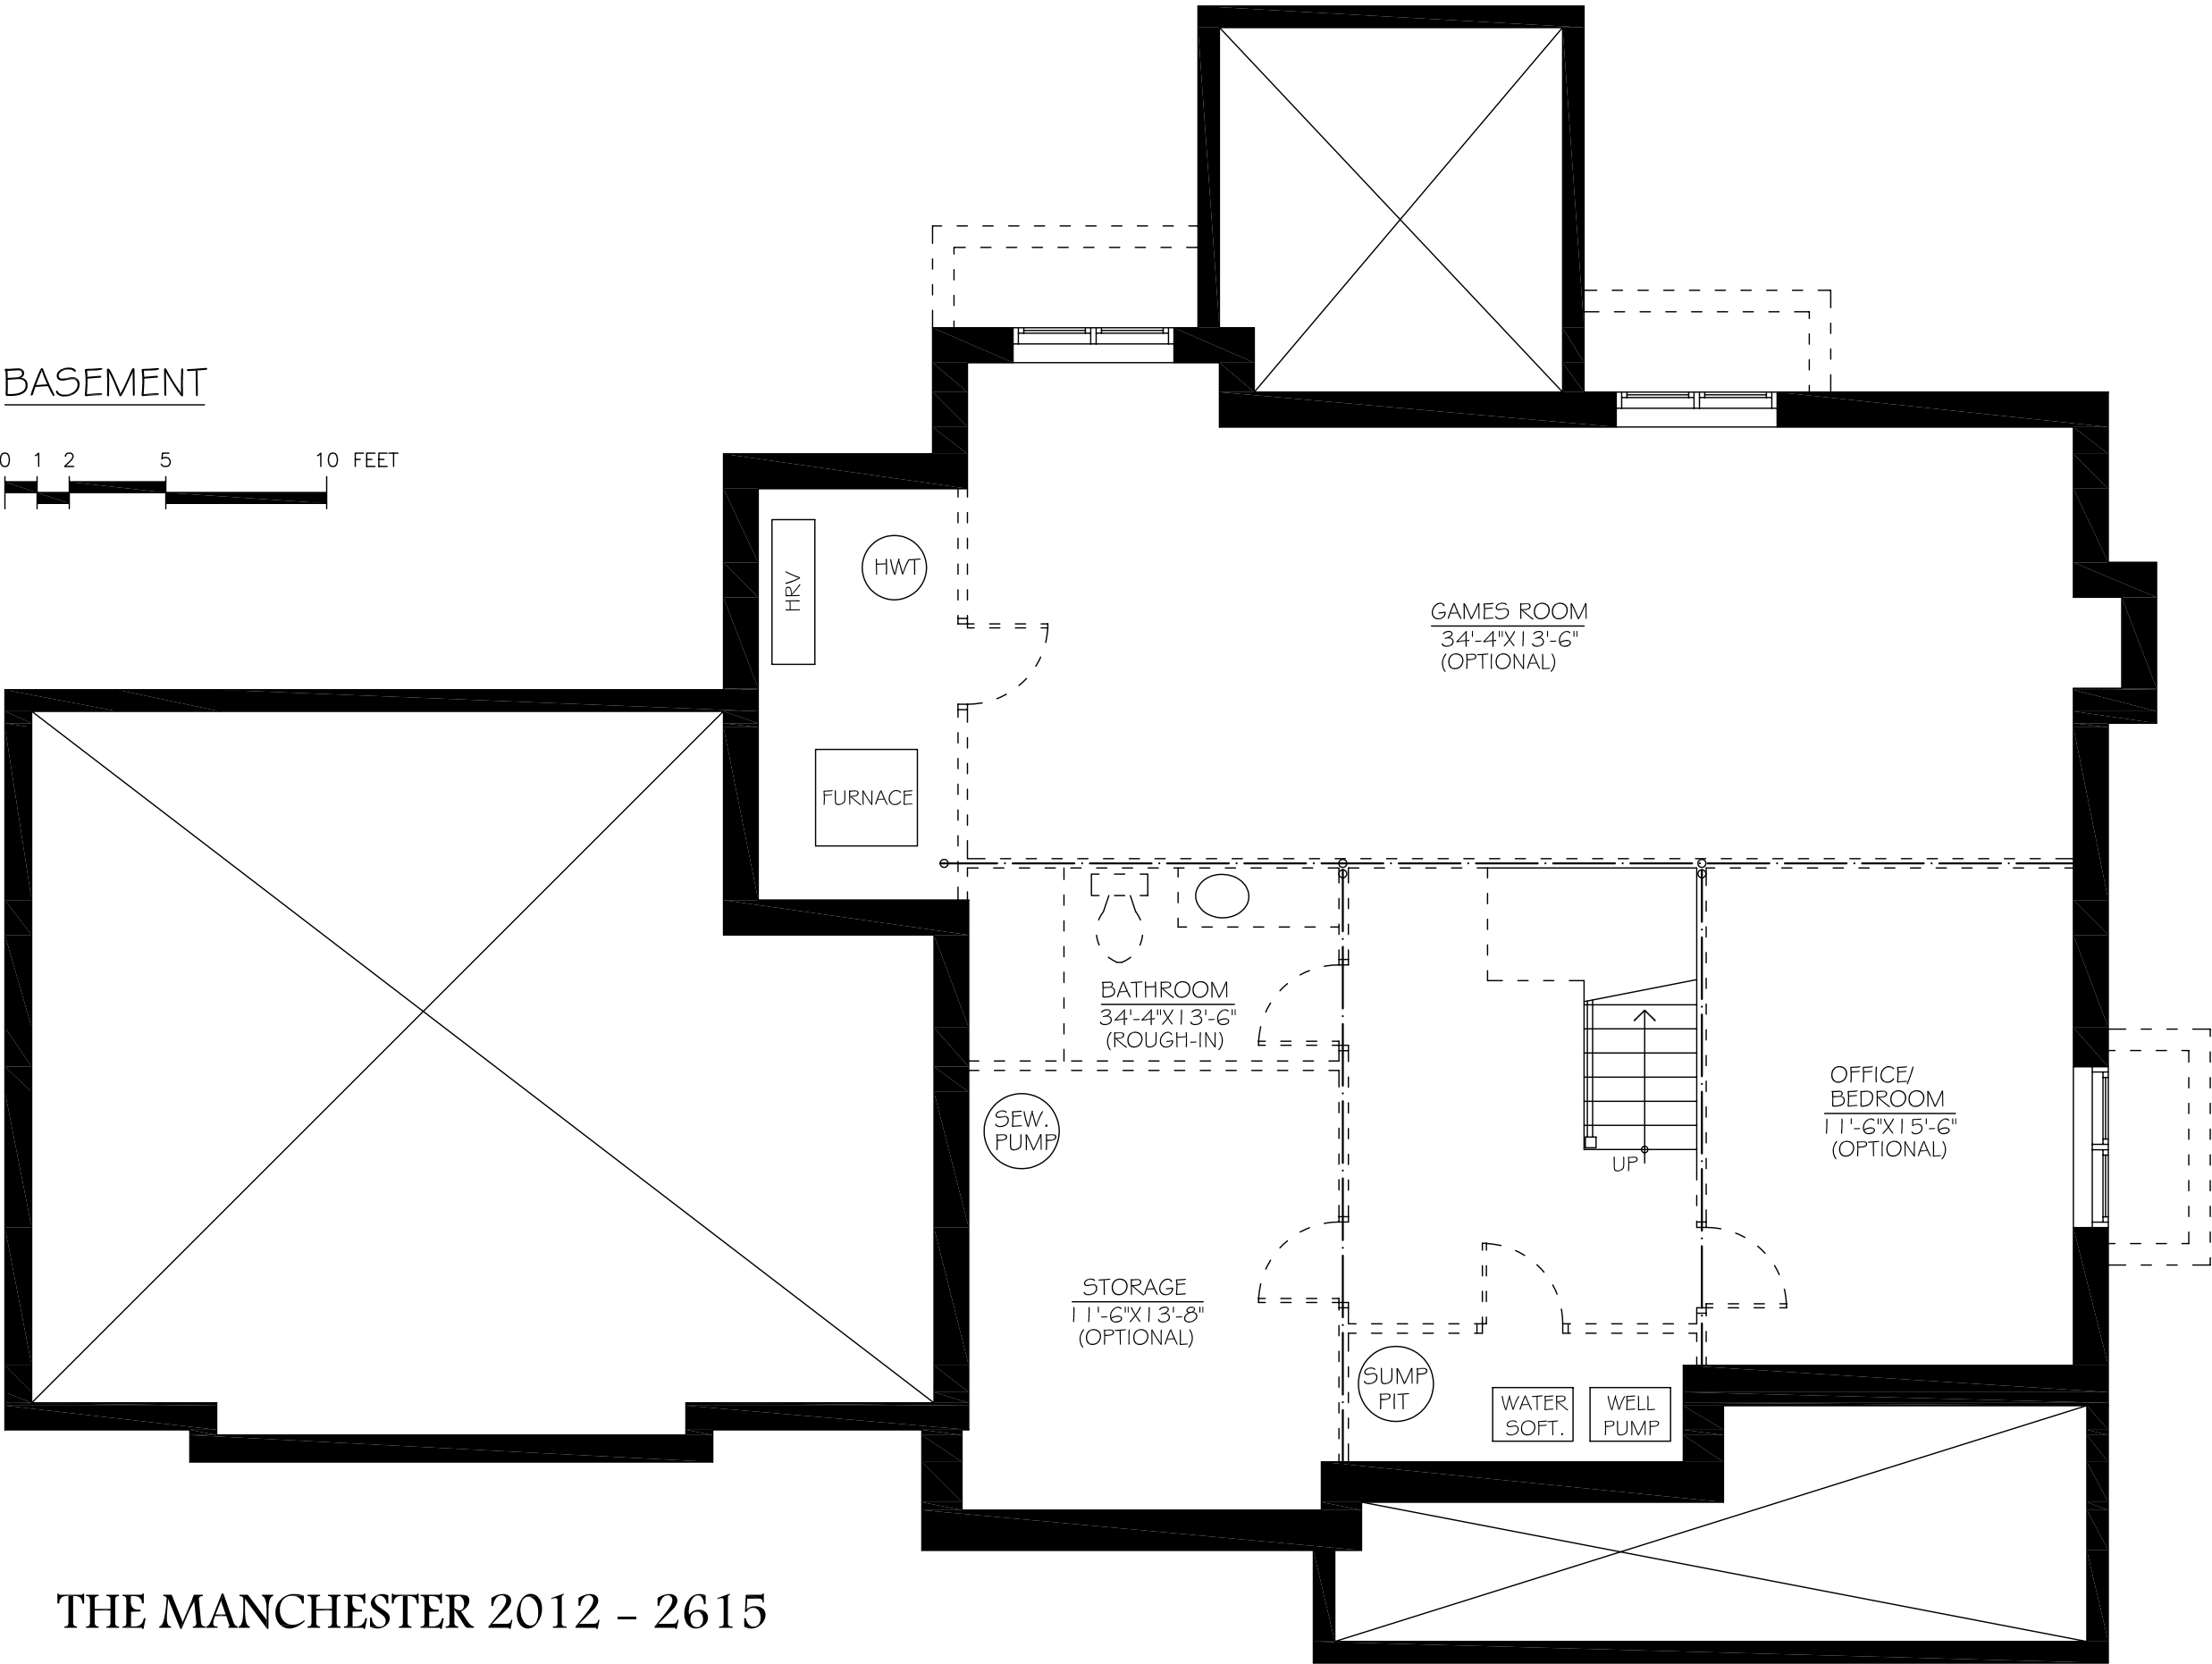

THE MANCHESTER 2012 - 2615
ELEVATION B